


瑞穂町公共下水道事業長岡1号幹線布設工事 進捗図

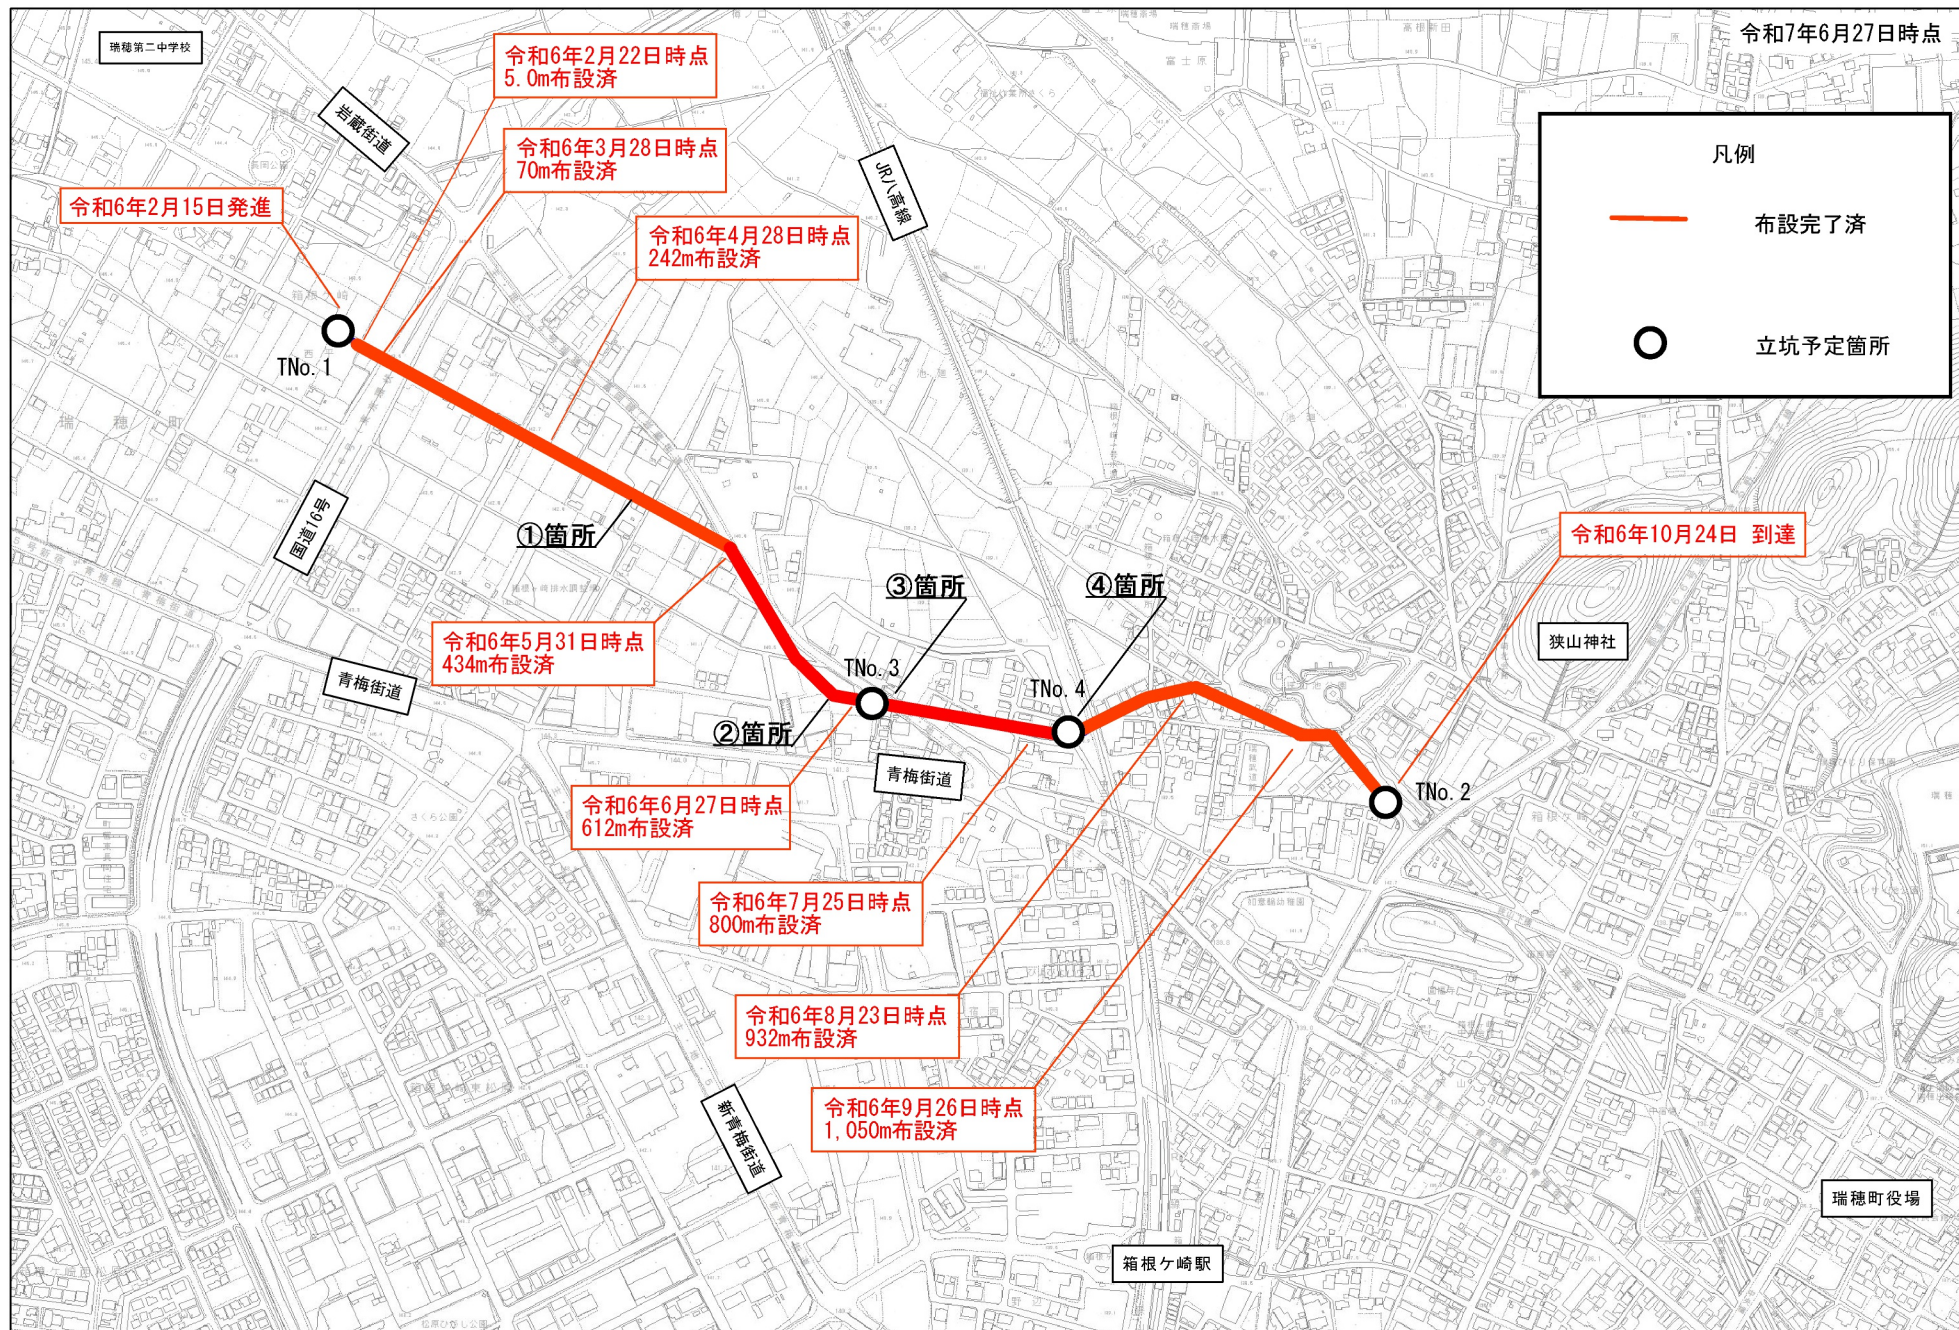

1:5,000

地図データは平成27年時点のものです。

TNo. 1状況 (2025. 6. 27)



TNo. 2状況 (2025. 6. 27)



TNo. 2状況 (2025. 6. 27)



